

After five days return to
R. M. WAGAN & CO.,



Manufacturers of the
GENUINE SHAKER CHAIR.
Mt. Lebanon, - N. Y.

*Map of Boundary
between Roy Williams & Church*

Str Emma J. Neal.

Mount Lebanon.

N. Y.

R. M. WAGAN & CO.,

MANUFACTURERS OF THE GENUINE

CAT. NO
18,059

Shaker



Chairs.

Mount Lebanon, N.Y., July 31st 1916

Respected Friend

Mr Emma.

Please have the
deed made out in the name of
Mrs Gertrude Adams.

5. Cumberland Terrace.

Regents Park.

London. Eng.

Price to be


\$ 125.00

One Hundred & Twenty Five.
Dollars.

Pk.

for the second piece of land
sold to above. and deed left for you
last Saturday.

Cut. No.
10,058

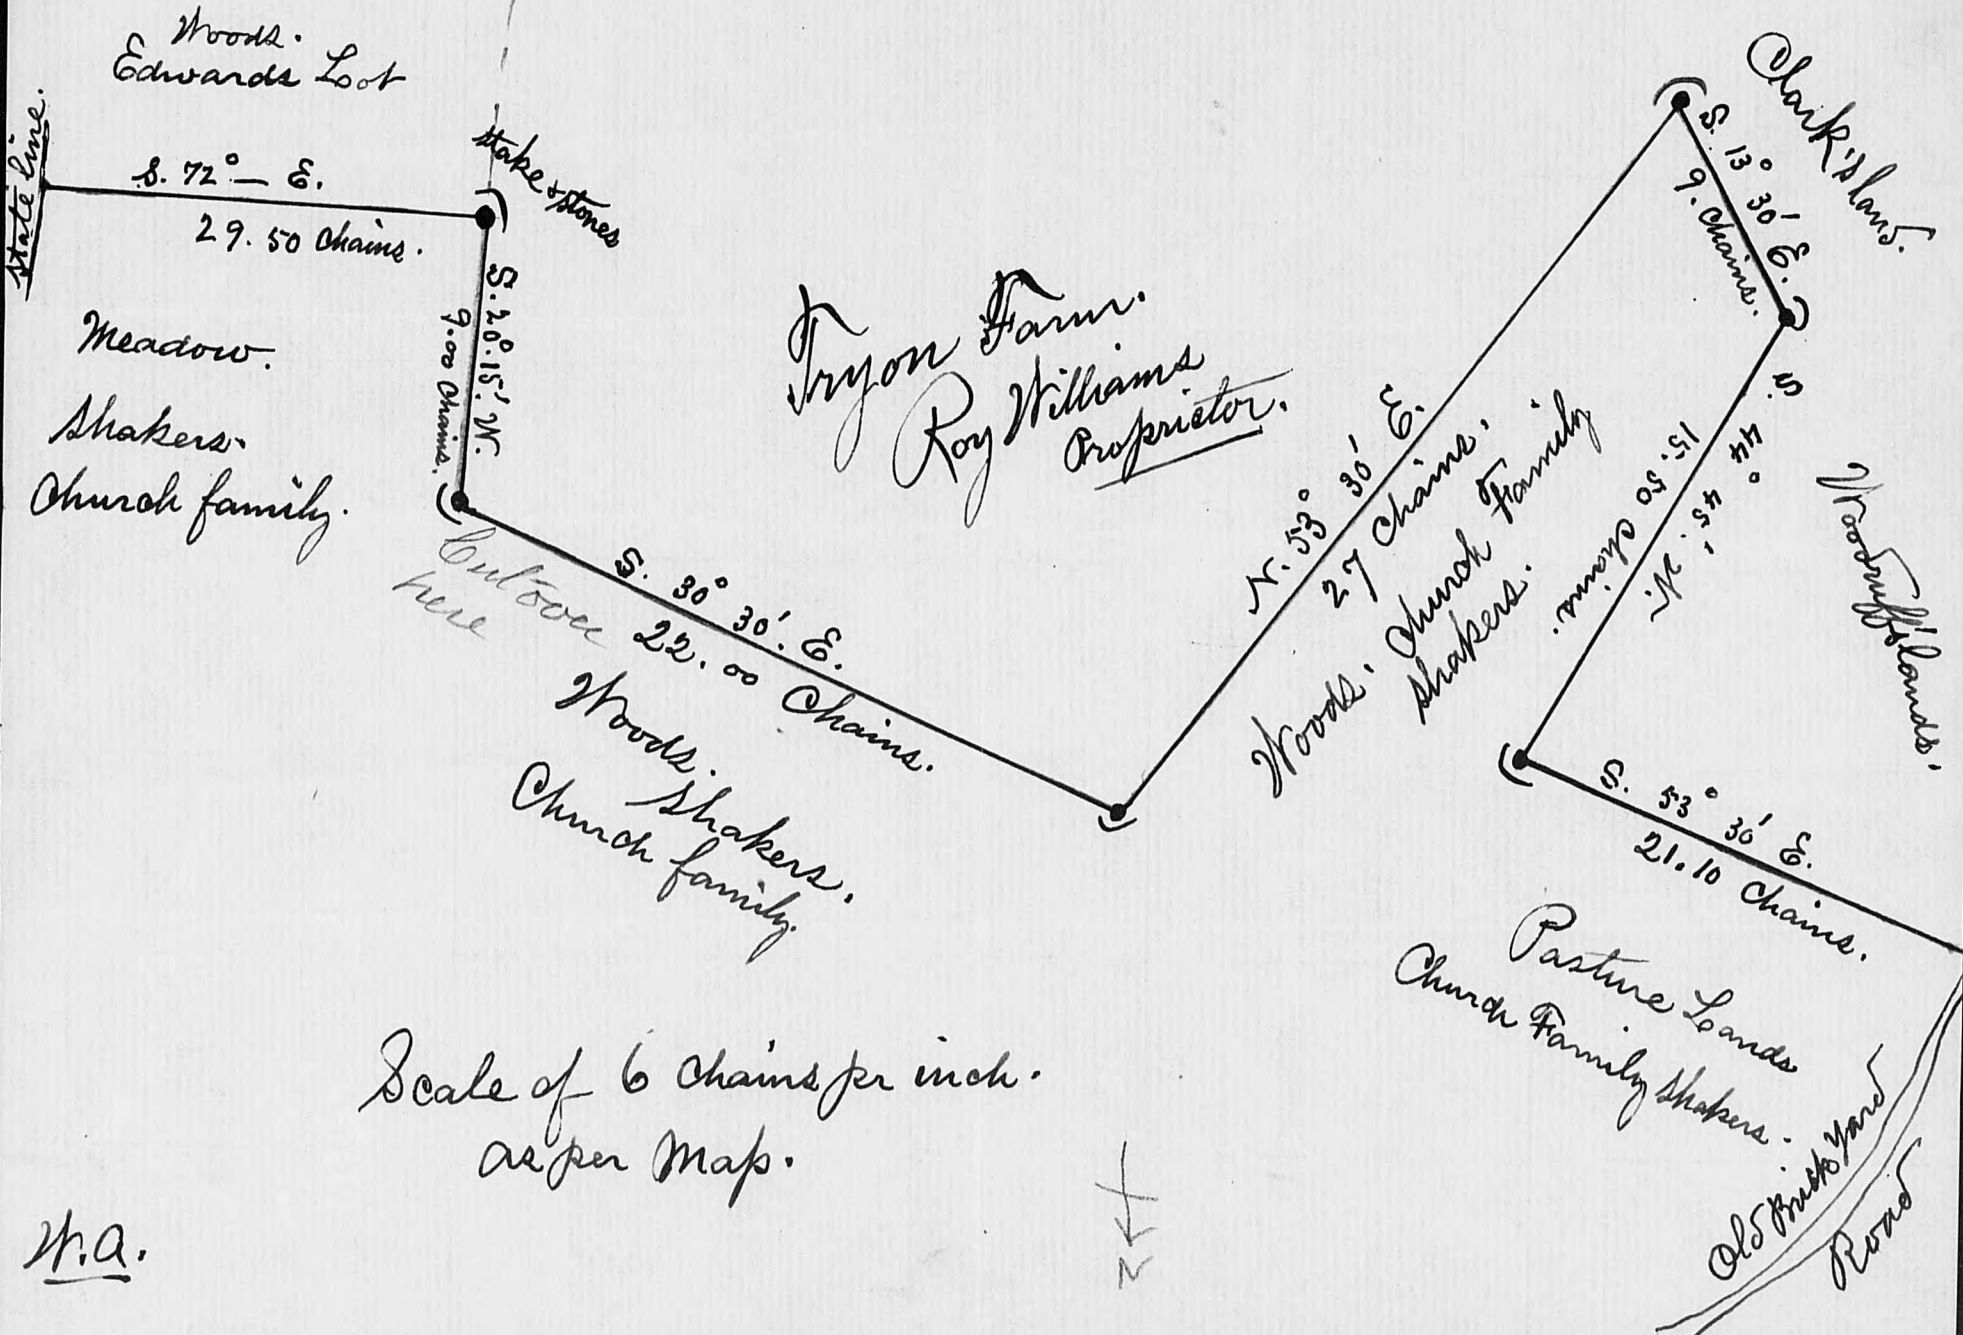


Scale of 6 chains per inch.
as per map.

M.A.

27

Taylor Farm

185

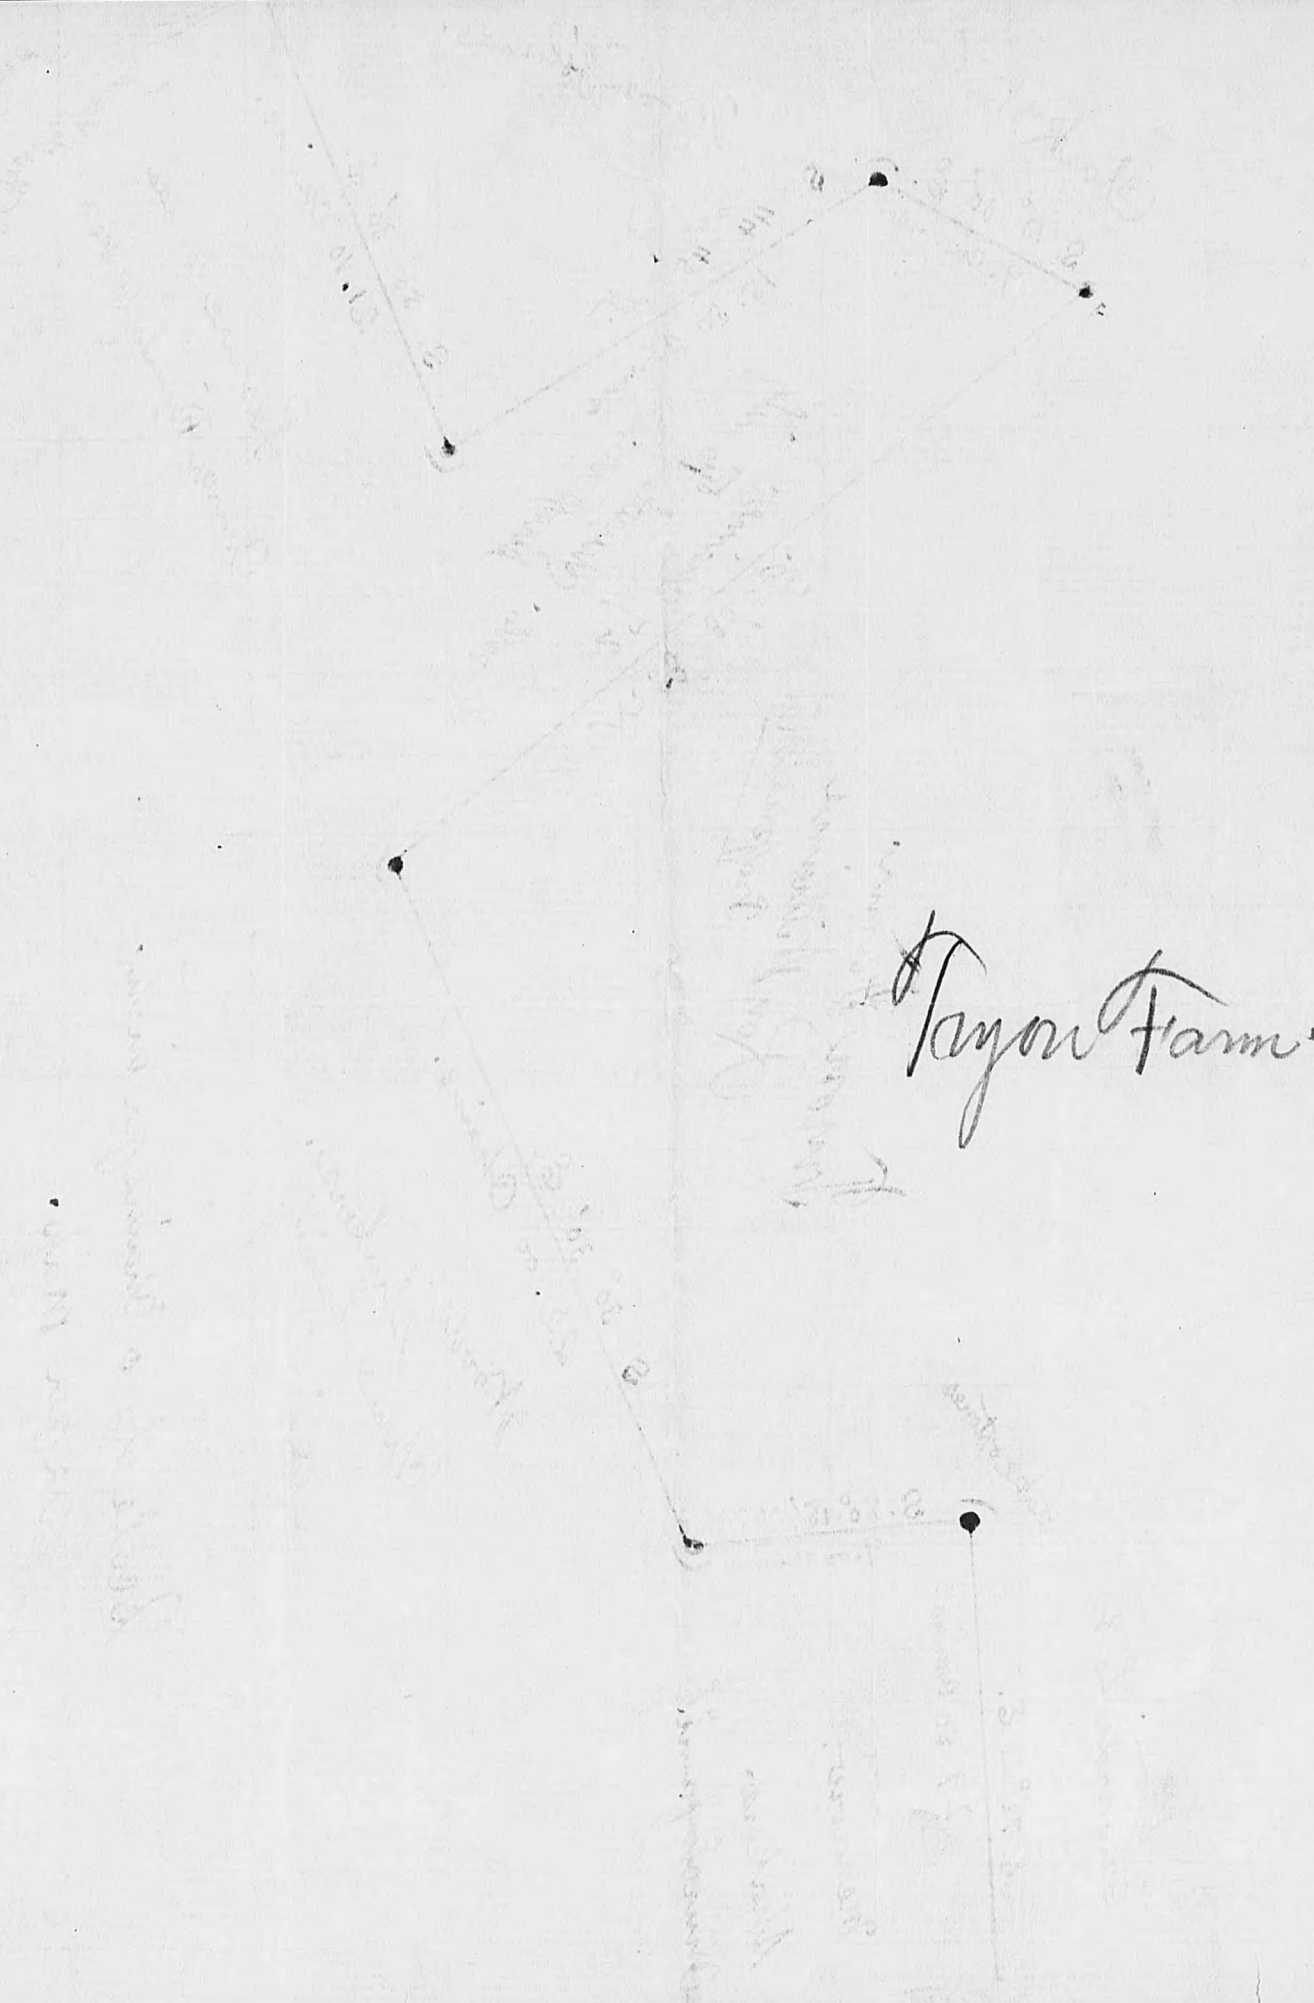

cat. NO.
10,058-A

Edwards Lot
Woods.

S. 72° E.

29.50 chains.

Stake & Stones.

S. 20° 15' W.
9.00 chains.

Meadow
Shapers
East family.

S. 30° 30' E.

22.00 chains

Tyson farm
Roy Williams Proprietor

N. 53° 30' E.
27 chains.

S. 18° 30' E.
9.00 chains.

S. 41° 45' W.
15.55 chains.

S. 53° 30' E.

21.10 chains

To old Springs & Road leading to Fitchfield Road.

Shapers Pasture lands top of Mountain.


Shapers Woods
Back Yard
Shapers Old family

Shapers

Woodruff

Troyon Farm.


North line adjoining
Brick Yard Property.
Woods & Pastures &c

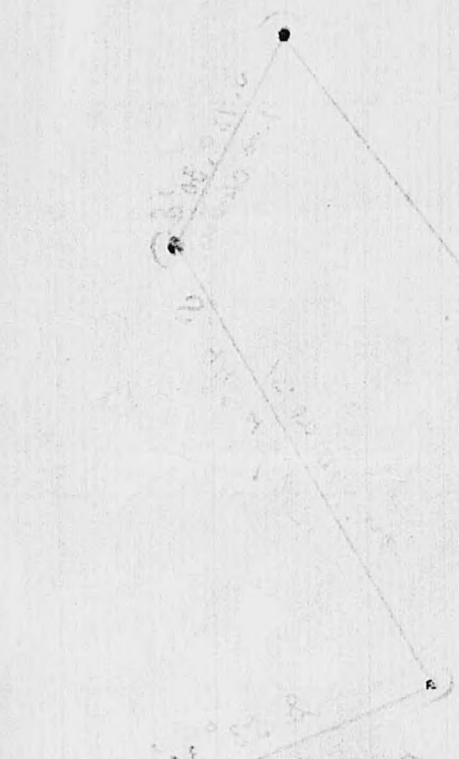


51.10
at Troyon Farm
Woods & Pastures &c



3.59.8
at Troyon Farm
Woods & Pastures &c

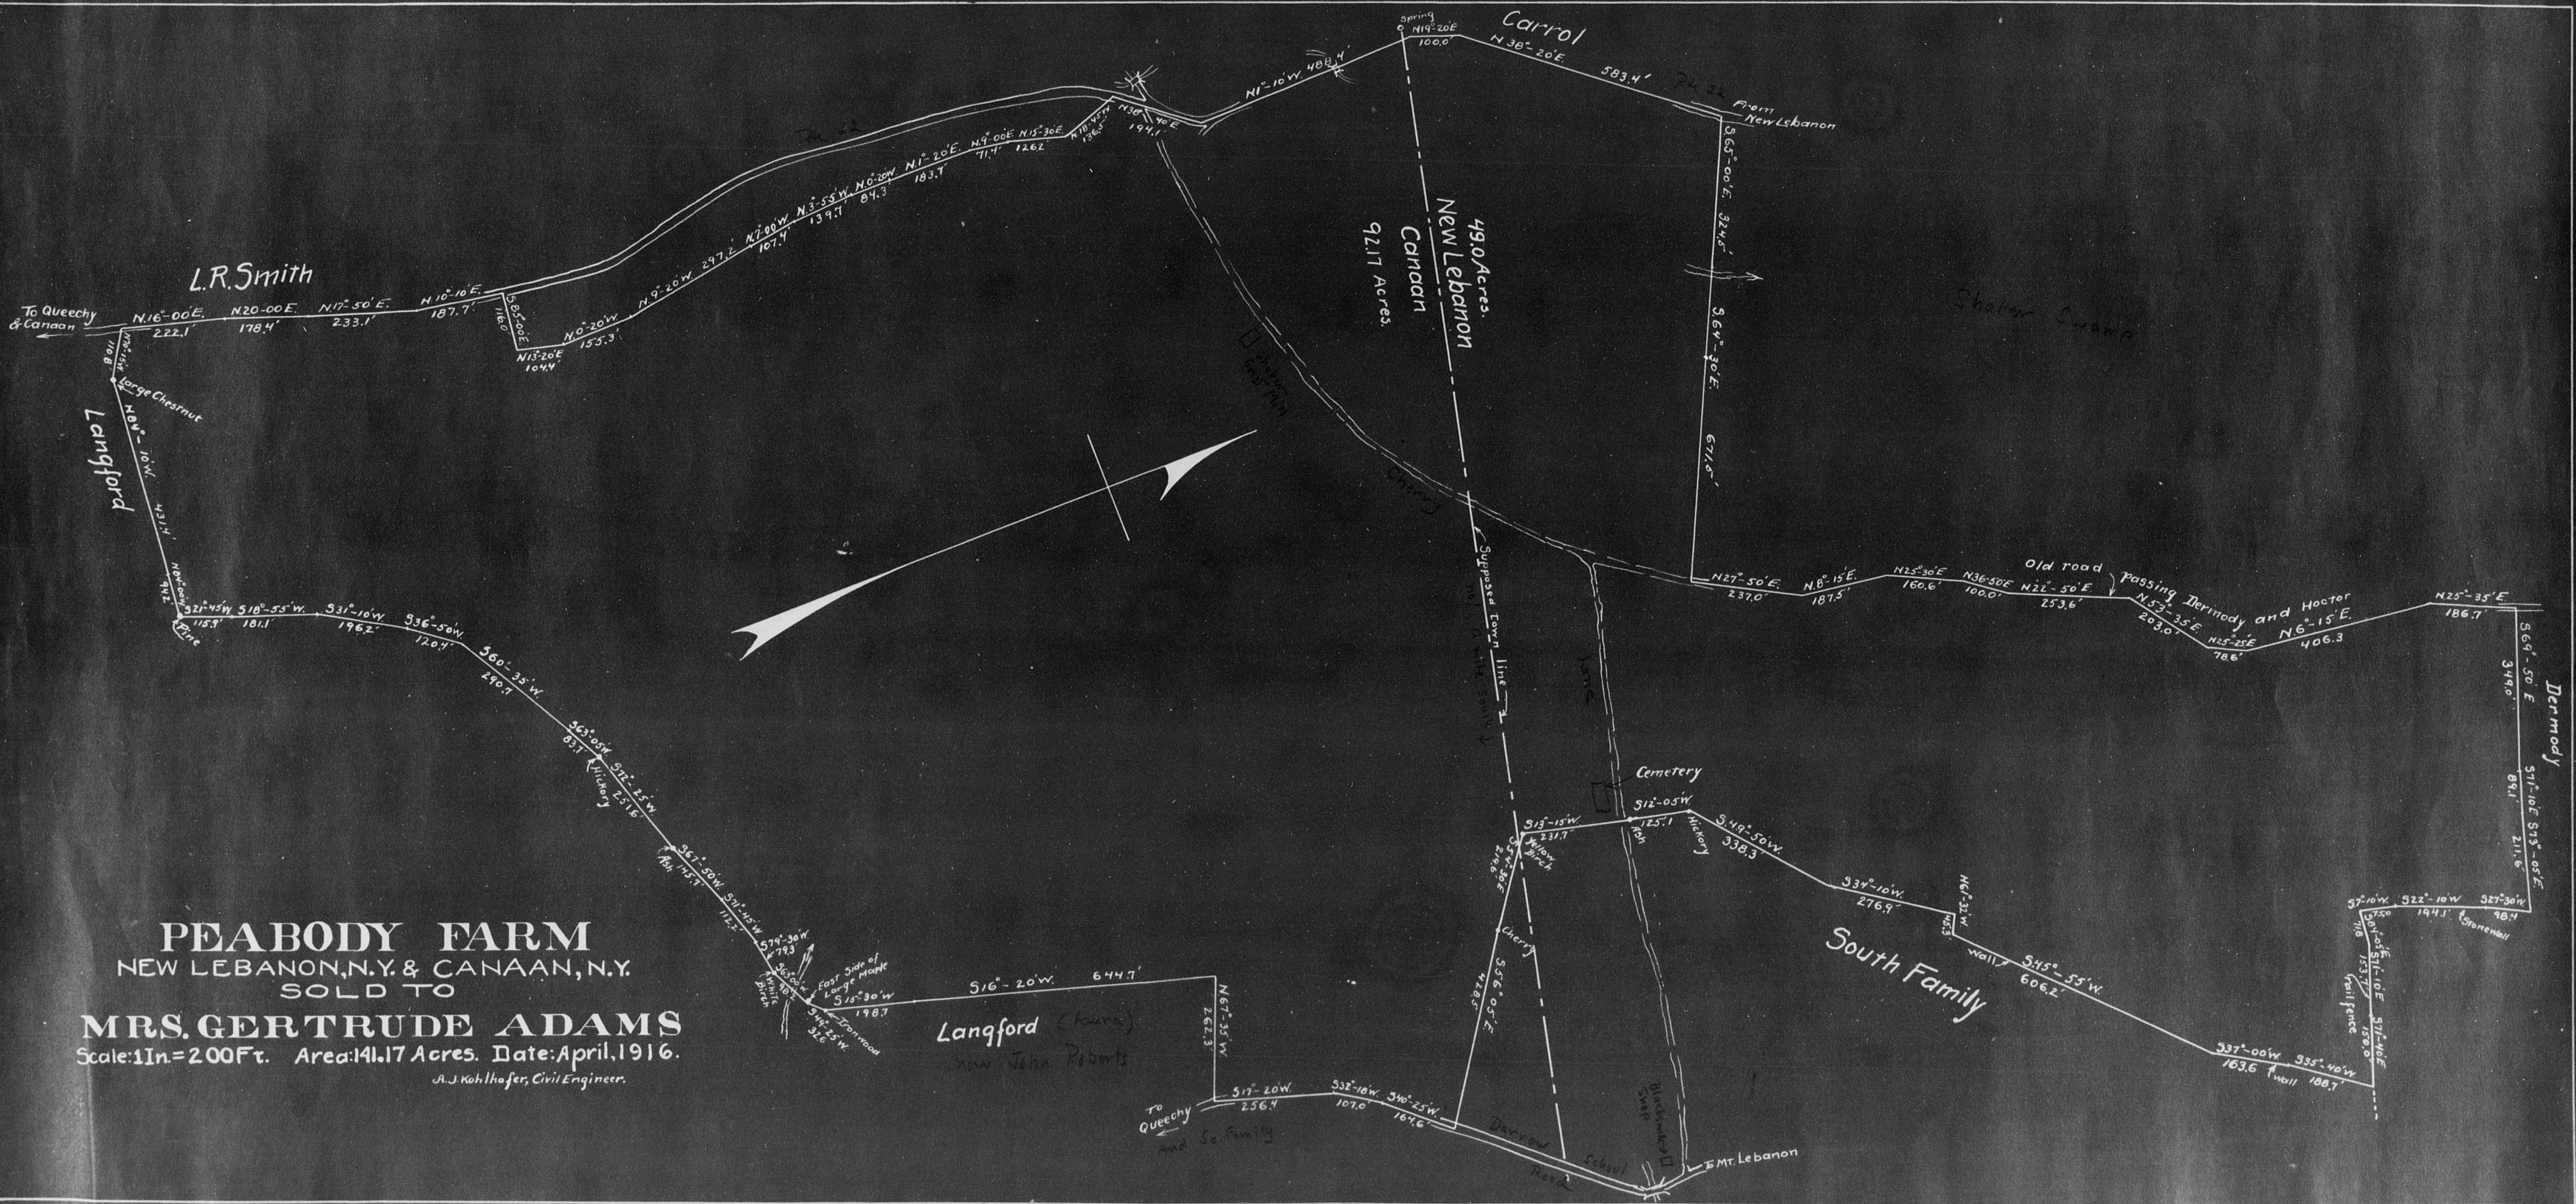

PEABODY FARM
 NEW LEBANON, N.Y. & CANAAN, N.Y.
 SOLD TO
MRS. GERTRUDE ADAMS
 Scale: 1 In = 200 Ft. Area: 141.17 Acres. Date: April, 1916.
 A. J. Kohlhafer, Civil Engineer.

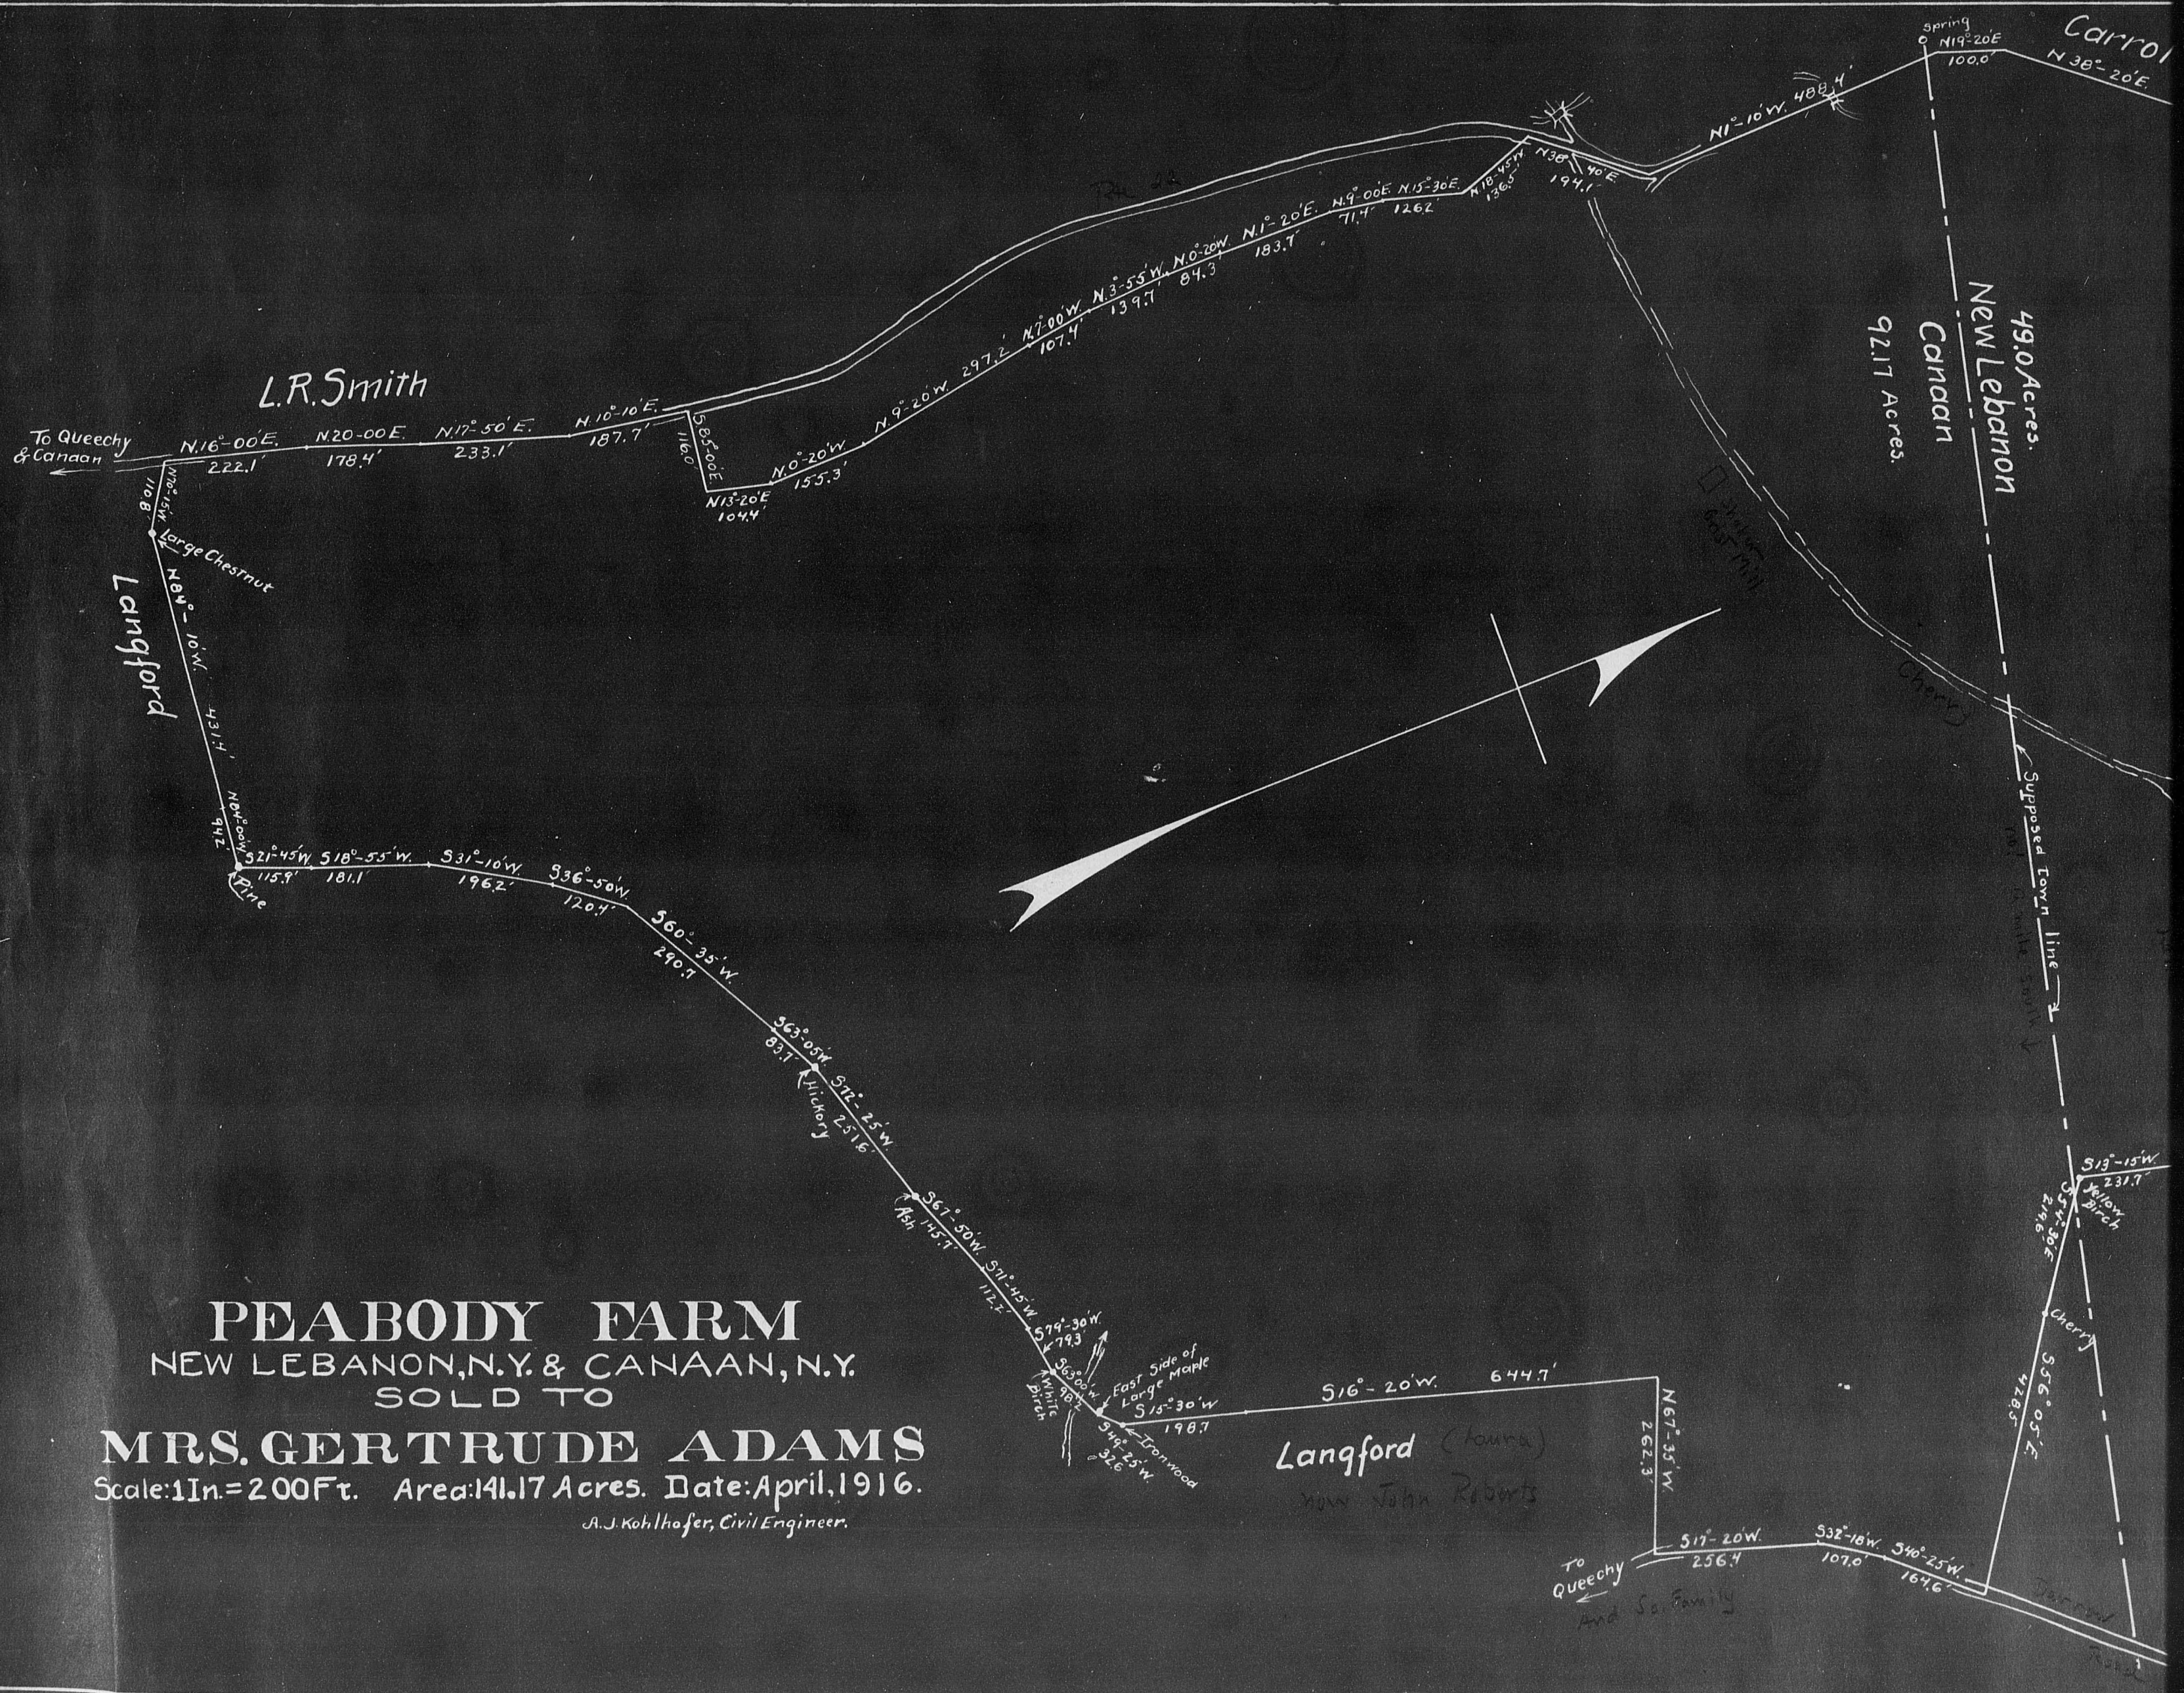


PEABODY FARM
 NEW LEBANON, N.Y. & CANAAN, N.Y.
 SOLD TO

MRS. GERTRUDE ADAMS
 Scale: 1 In. = 200 Ft. Area: 141.17 Acres. Date: April, 1916.
 A. J. Kohlhafer, Civil Engineer.

Langford (Town)
 now John Roberts

To Queechy
 And So. Family

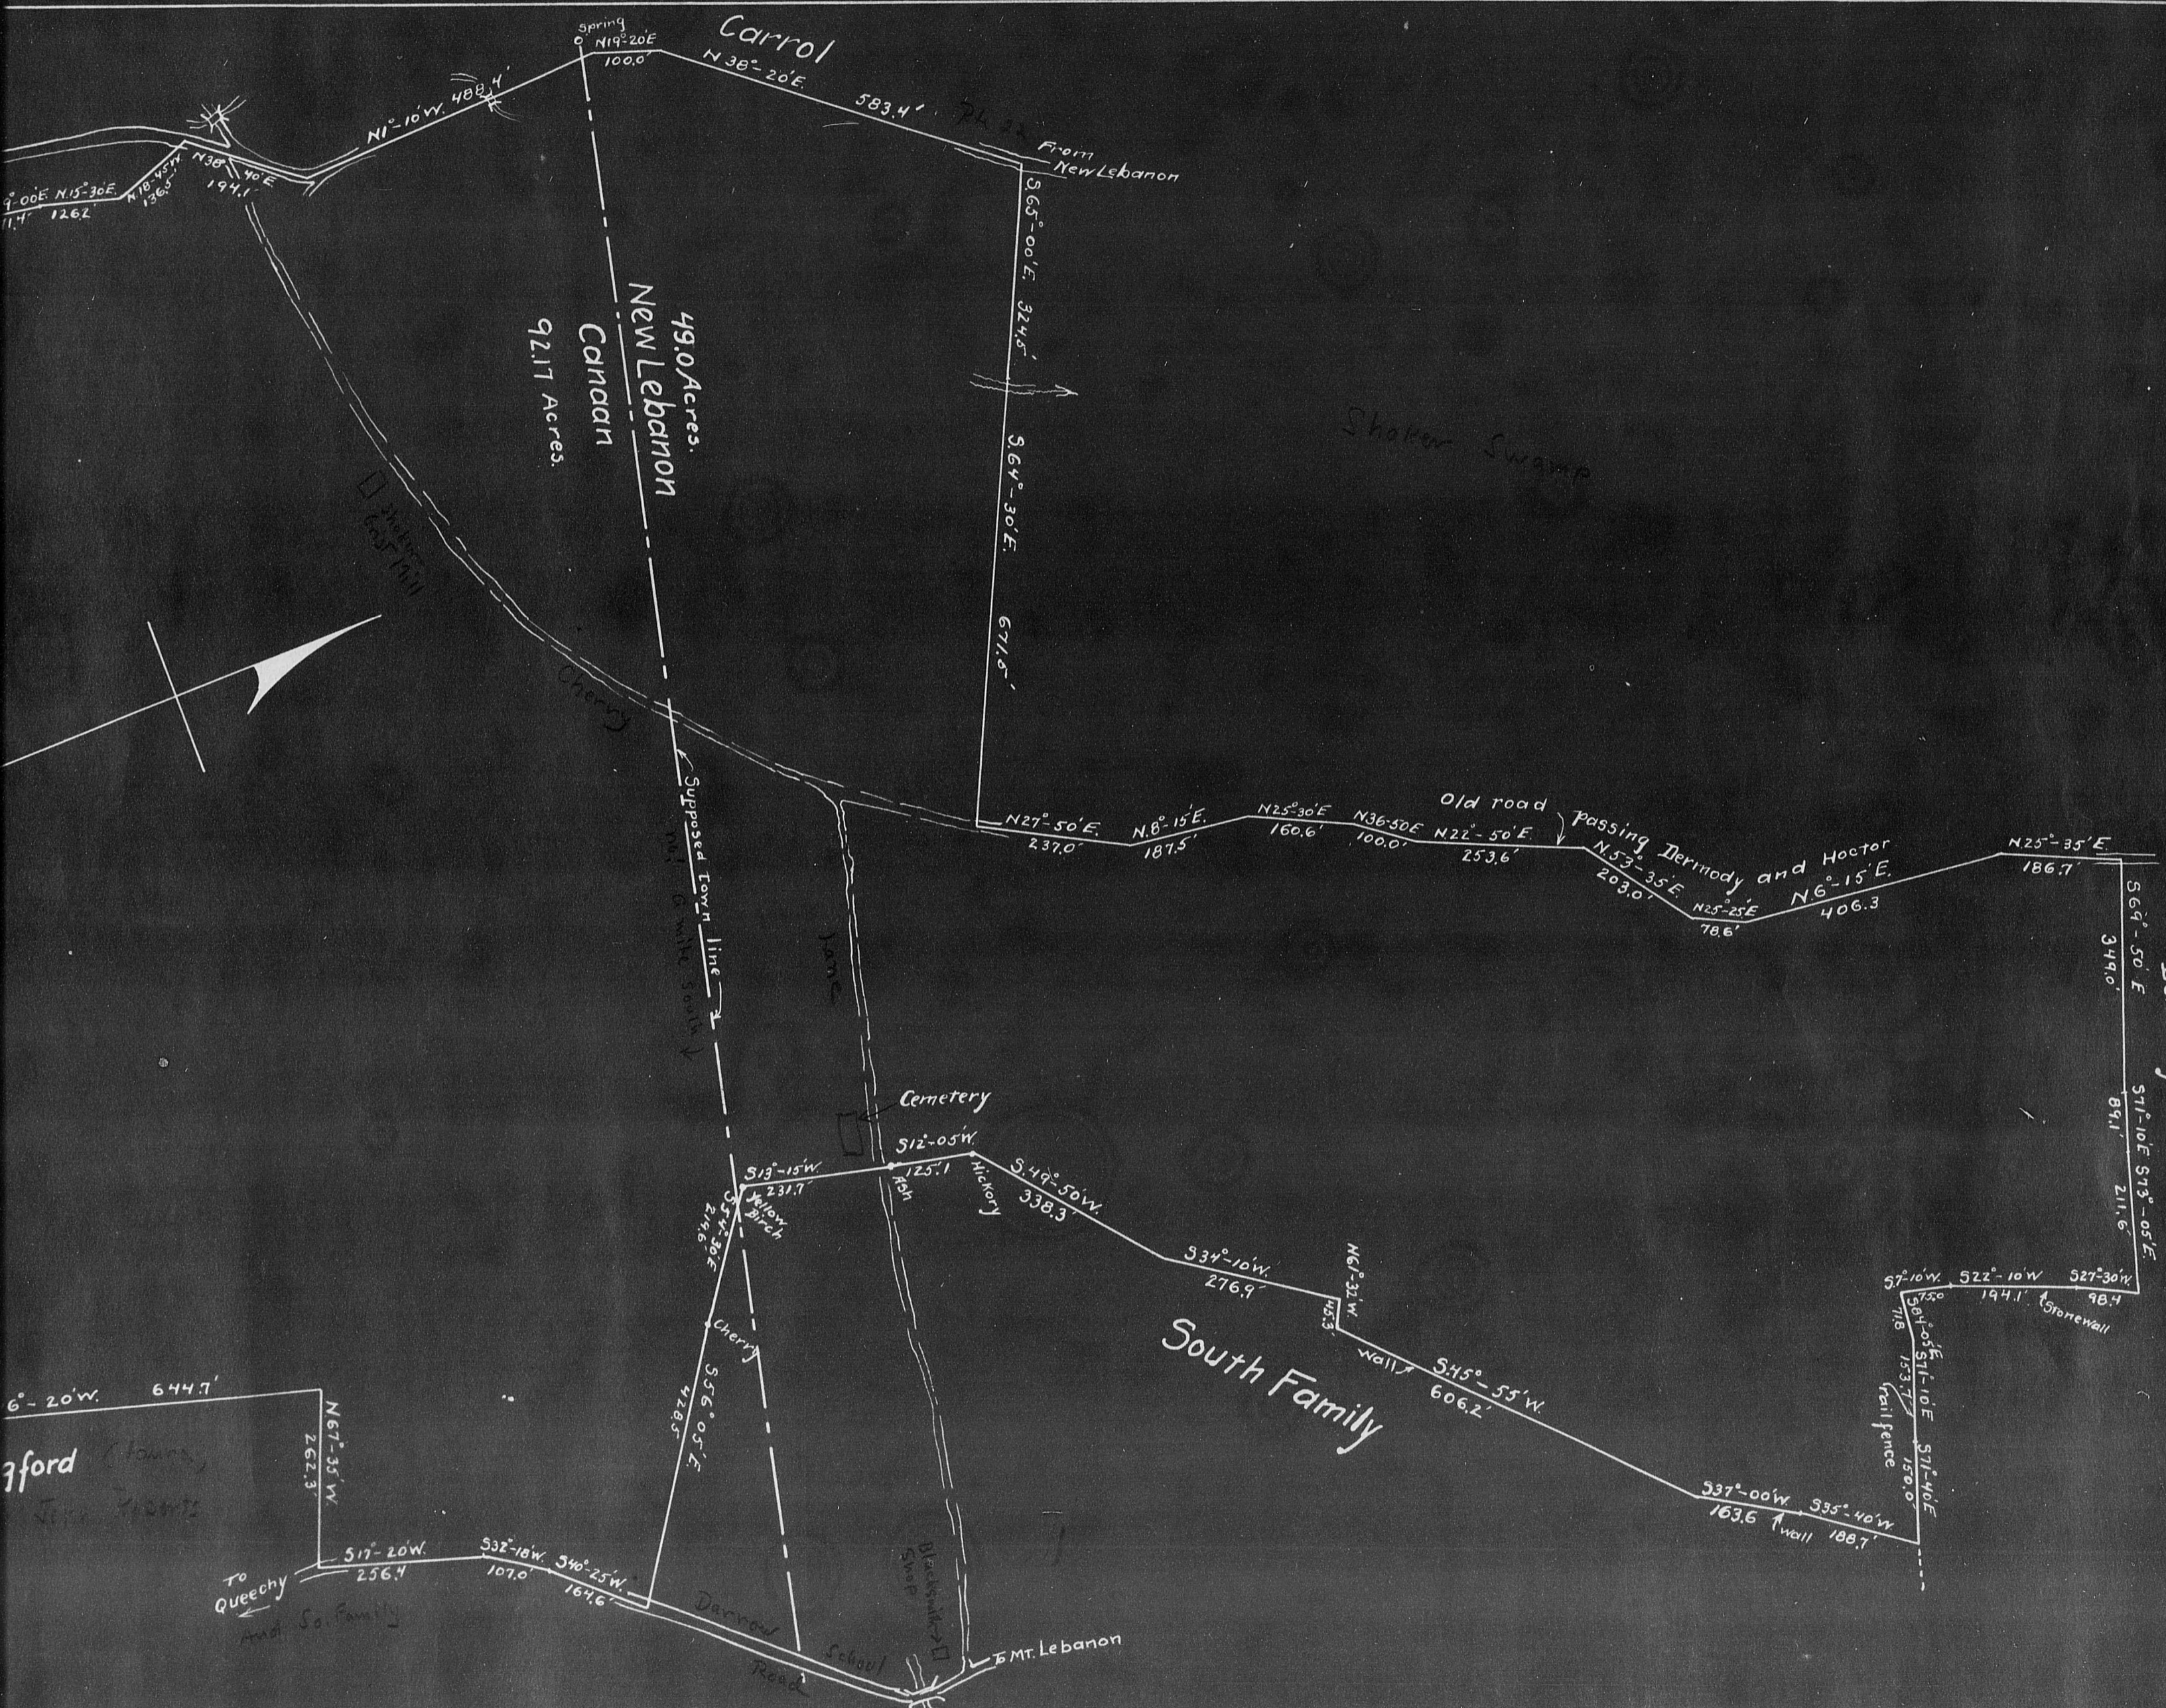

Carrol
N 36-20 E
583.4'
From New Lebanon
S 63-00 E 324.5'
S 64-30 E 671.5'

49.0 Acres.
New Lebanon
Canaan
92.17 Acres.

Shaker Swamp

Old road passing Dermody and Hoctor
N 27-50 E 237.0' N 8-15 E 187.5' N 25-30 E 160.6' N 36-50 E 100.0' N 22-50 E 253.6' N 53-35 E 203.0' N 25-25 E 78.6' N 6-15 E 406.3' N 25-35 E 186.7'

Demmody

S 64-50 E 349.0'
S 71-10 E 89.1'
S 73-05 E 211.6'

Cemetery

512-05 W 125.1'
513-15 W 231.7'
S 49-50 W 338.3'
Mickoy

South Family

S 34-10 W 276.9'
N 61-31 W 425.3'
Wall
S 45-55 W 606.2'

S 7-10 W 150.0'
S 22-10 W 194.1'
S 27-30 W 98.4'
Stone wall

S 37-00 W 163.6'
S 35-40 W 188.7'
Trail fence

7ford


6-20 W 644.7'
N 67-35 W 262.3'
S 17-20 W 256.4'
S 32-10 W 107.0'
S 40-25 W 167.6'
To Queechy
And So Family

Cherry
S 56-05 E 428.5'

Darrow
Road

School

5 Mt. Lebanon

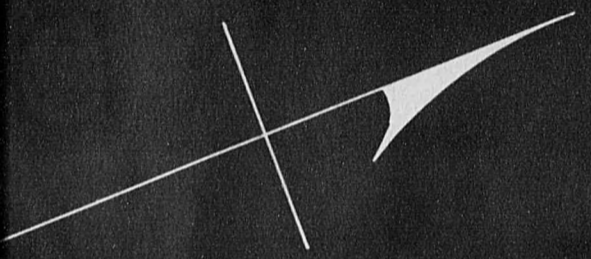

1976
BLUE PRINT
Peabody Farm
(Mrs. Adams)

15,048 (9783)

FOLDER 123-7



MAP OF PROPERTY OF
CHURCH FAMILY OF SHAKERS
 NEW LEBANON, N. Y. AUG. 1915.
 Scale 1" = 100' *A. Kohlfinger, Engineer.*



From Queechy
S 23° 05' W
125'
To New Lebanon

N 74° 00' W
Church

S 75° 15' E
630'
Hitchcock

1167 1/2
Family

Hitchcock

S 13° 50' W
259 1/2'

12.71 Acres

Bacon
S 12° 15' W
724'

Cherry Lane
N 41° 45' E
611 3/4'

N 65° 55' W
257 1/2'

132 3/4'

N 53° 05' E

245'

To N 59° 00'
1 1/2' from 8" Elm.

23.35 Acres



Magnetic Meridian

From Queechy Road

S 71° 50' E 133 1/2'
S 78° 00' E 125'
S 82° 10' E 5 1/2'
N 73° 45' E 148 3/4'
N 48° 50' E 124 1/2'

1/2 Acre
Gay to Munson
May 6, 1823
Deed Book P, page 485
Buller's Trace
N 33° 25' W
86 1/2'

Stone Mill

Body Lot

FOLDER 123-7


old mill
N 66° 30'

S 10° 25' W
S 12° 40' W 136 1/2'
S 10° 25' W
29° 30' W 172 1/2'
Pool



FOLDER 123-7

Magnetic Meridian

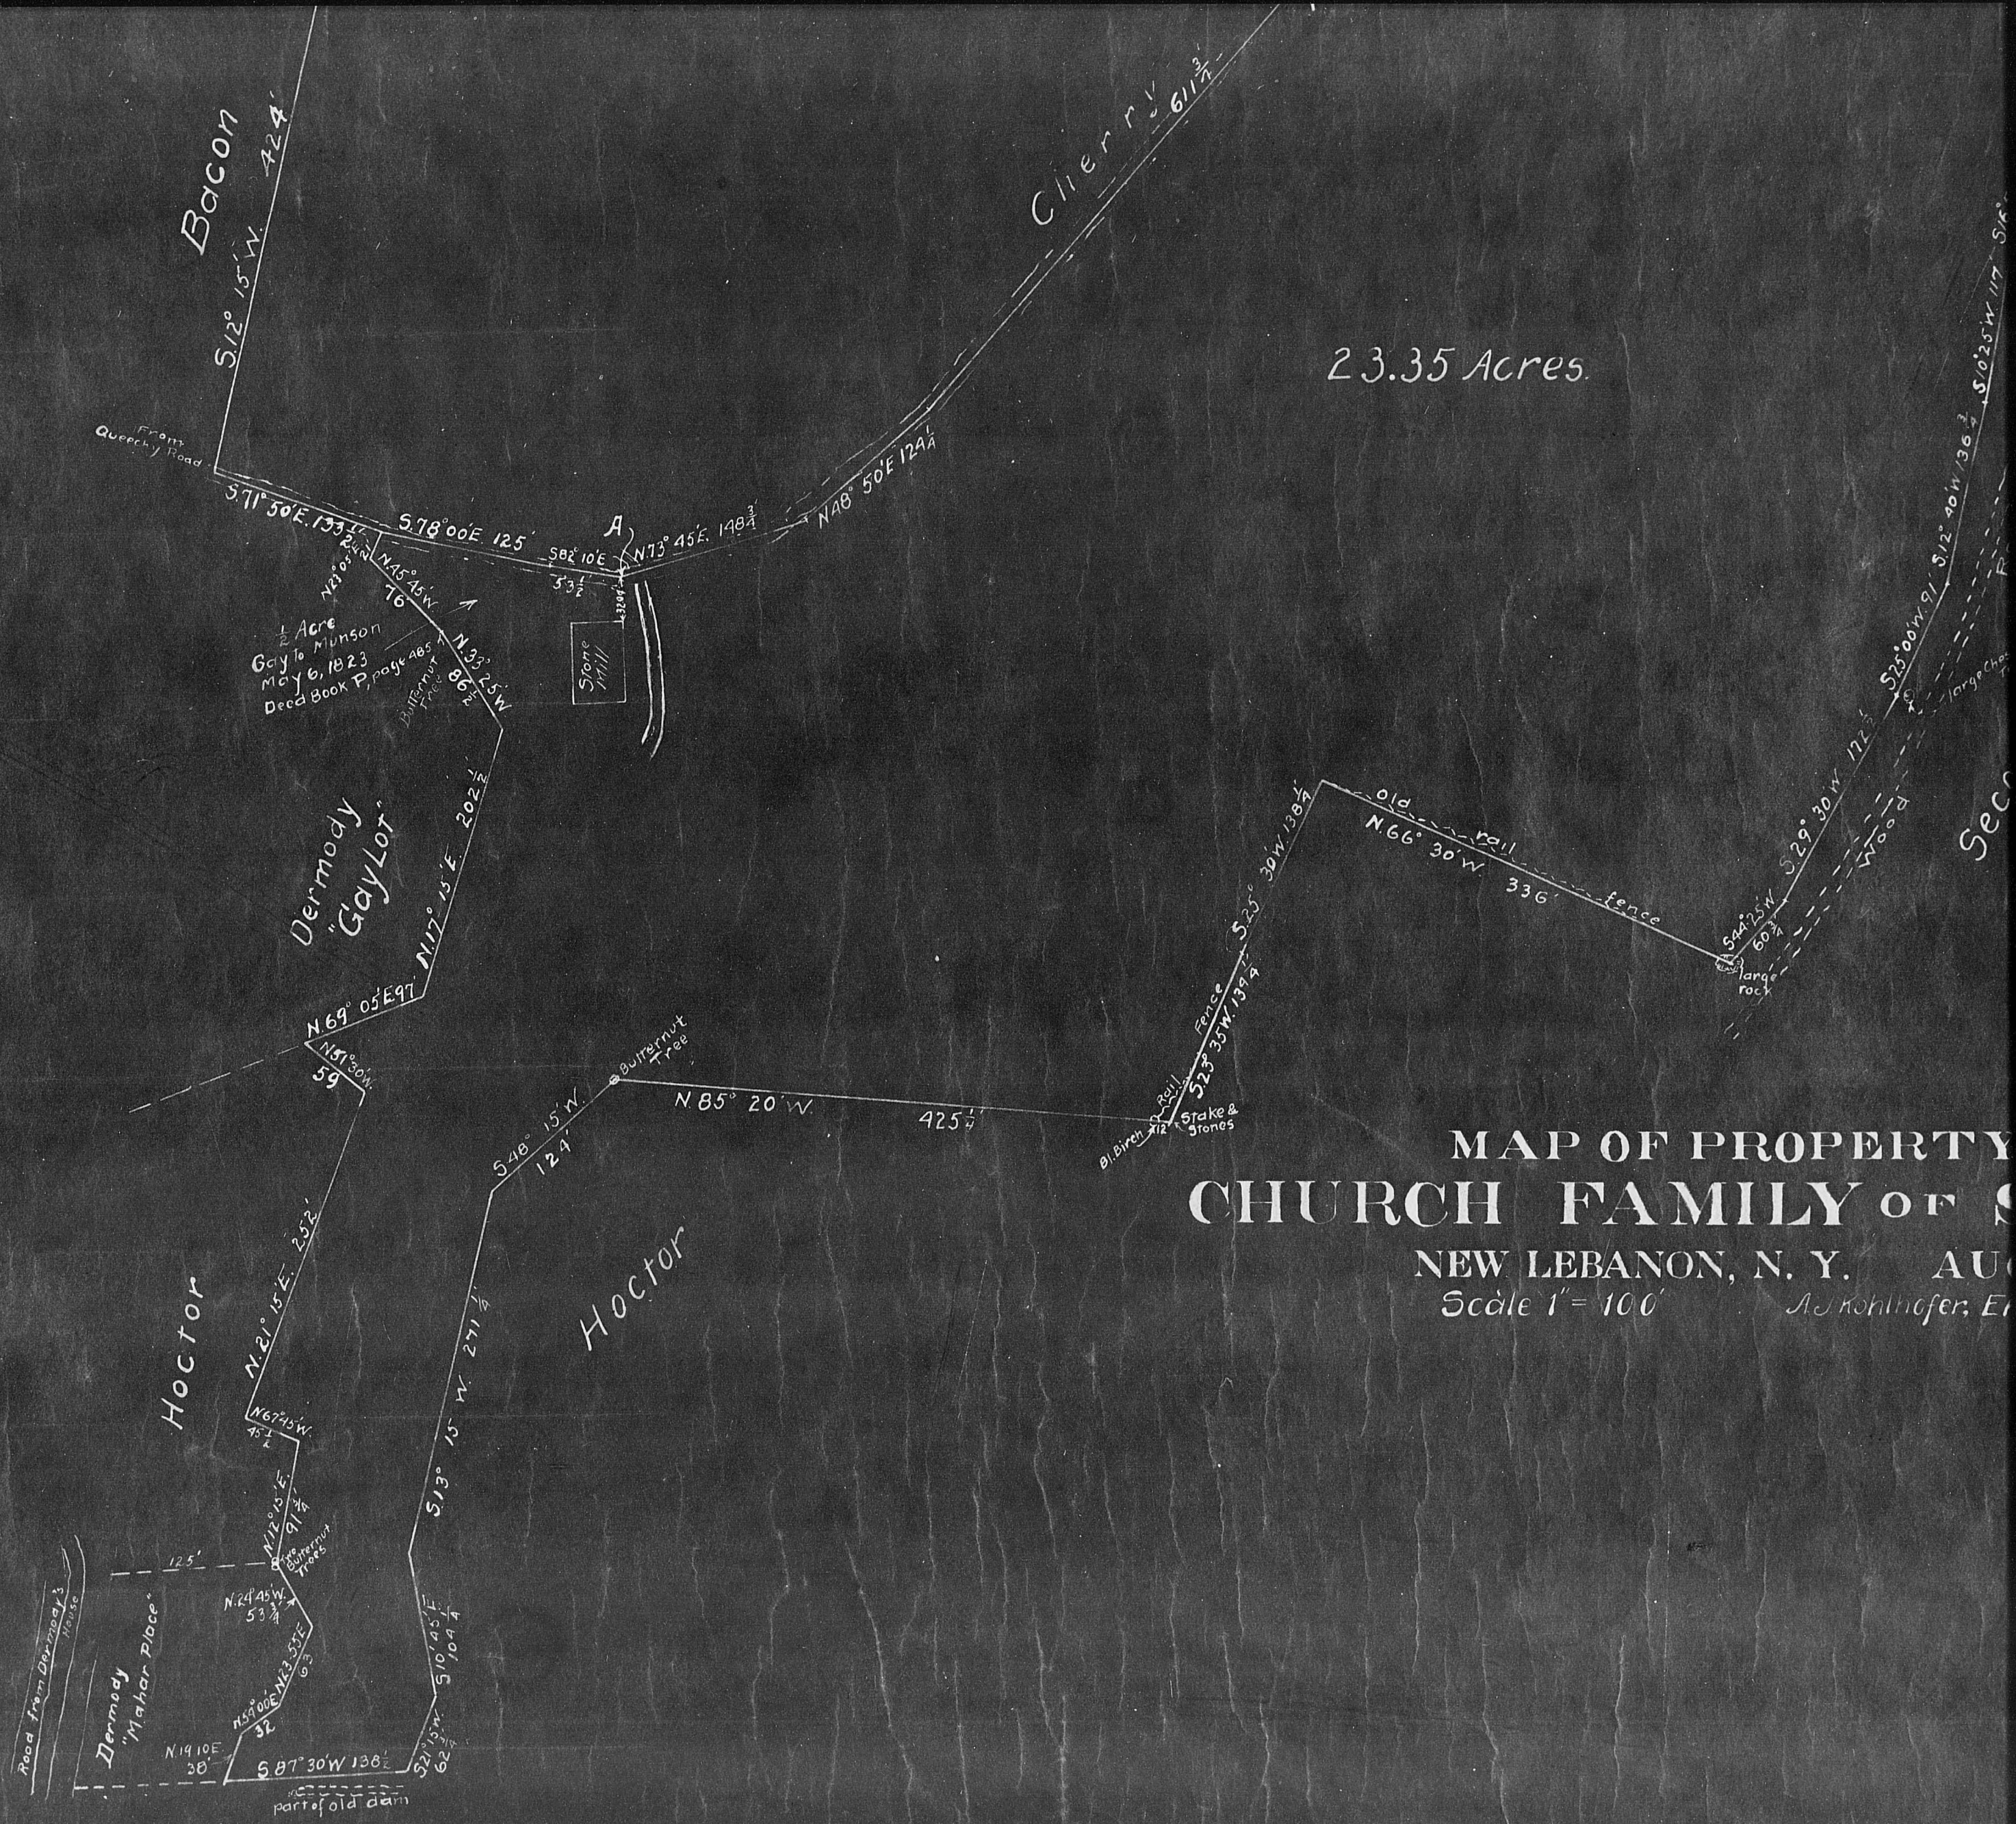

23.35 Acres.

MAP OF PROPERTY
 CHURCH FAMILY OF S

NEW LEBANON, N. Y. AUG
 Scale 1" = 100' A. Kohlhofer, E.



23.35 Acres.

**MAP OF PROPERTY OF
CHURCH FAMILY OF SHAKERS**

NEW LEBANON, N. Y. AUG. 1915.

Scale 1" = 100'

A. Kohlhofer, Engineer.

Bacon

Cherry

Dermody
"Gay Lot"

Hocctor

Family

Second
Road

Stone Mill

1/2 Acre
Gay to Munson
May 6, 1823
Deed Book P, page 485

Stake & Stones

Large rock

Large Chestnut Tree

"Makar Place"

part of old dam

Front
City Road

Hocctor

23.35 Acres.

**MAP OF PROPERTY OF
CHURCH FAMILY OF SHAKERS**

NEW LEBANON, N. Y. AUG. 1915.

Scale 1" = 100'

A. Kohlhofer, Engineer.

Bacon

Cherry

Dermody
"Gay Lot"

Hocctor

Family

Second
Road

Stone Mill

1/2 Acre
Gay to Munson
May 6, 1823
Deed Book P, page 485

Stake & Stones

Large rock

Large Chestnut Tree

"Makar Place"

part of old dam

Front
City Road

Hocctor

BLUE PRINT
CHURCH FAMILY 1915

15,049
(9783)

23.35 Acres
12.71 "

FOLDER 123-7